



This drawing to be read in conjunction with all specifications and all other consultants design information. Any contradictions between this drawing and any other design information to be advised to the contract administrator and author immediately.

The contractor to site measure, check and verify all information issued, and confirm the correctness of the contents prior to the commencement on site.

The contractor to comply with all current statutory legislation, Building Regulations, British Standards, and good building practice.

Do not scale from this drawing.

Revision		Date	Init	
rev	description	date	dr by	ap by
A	Further construction details added to offices	12.9.19	jw	kd
B	Steel sizes amended, secondary steel added to firemaster walls. Deck panned	31-10-19	kd	jw
C	Cladding zone indicated on floor plan, further setting out amendments to the pro-wal	06-11-19	nc	kd
D	Fire door relocated, insulation to door and window reveals amended lift shaft door opening amended to Schindler requirements	13-11-19	kd	nc

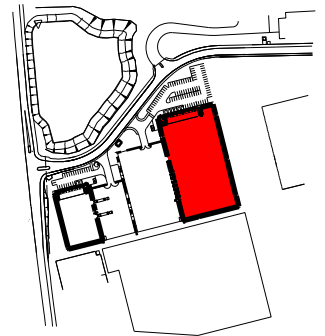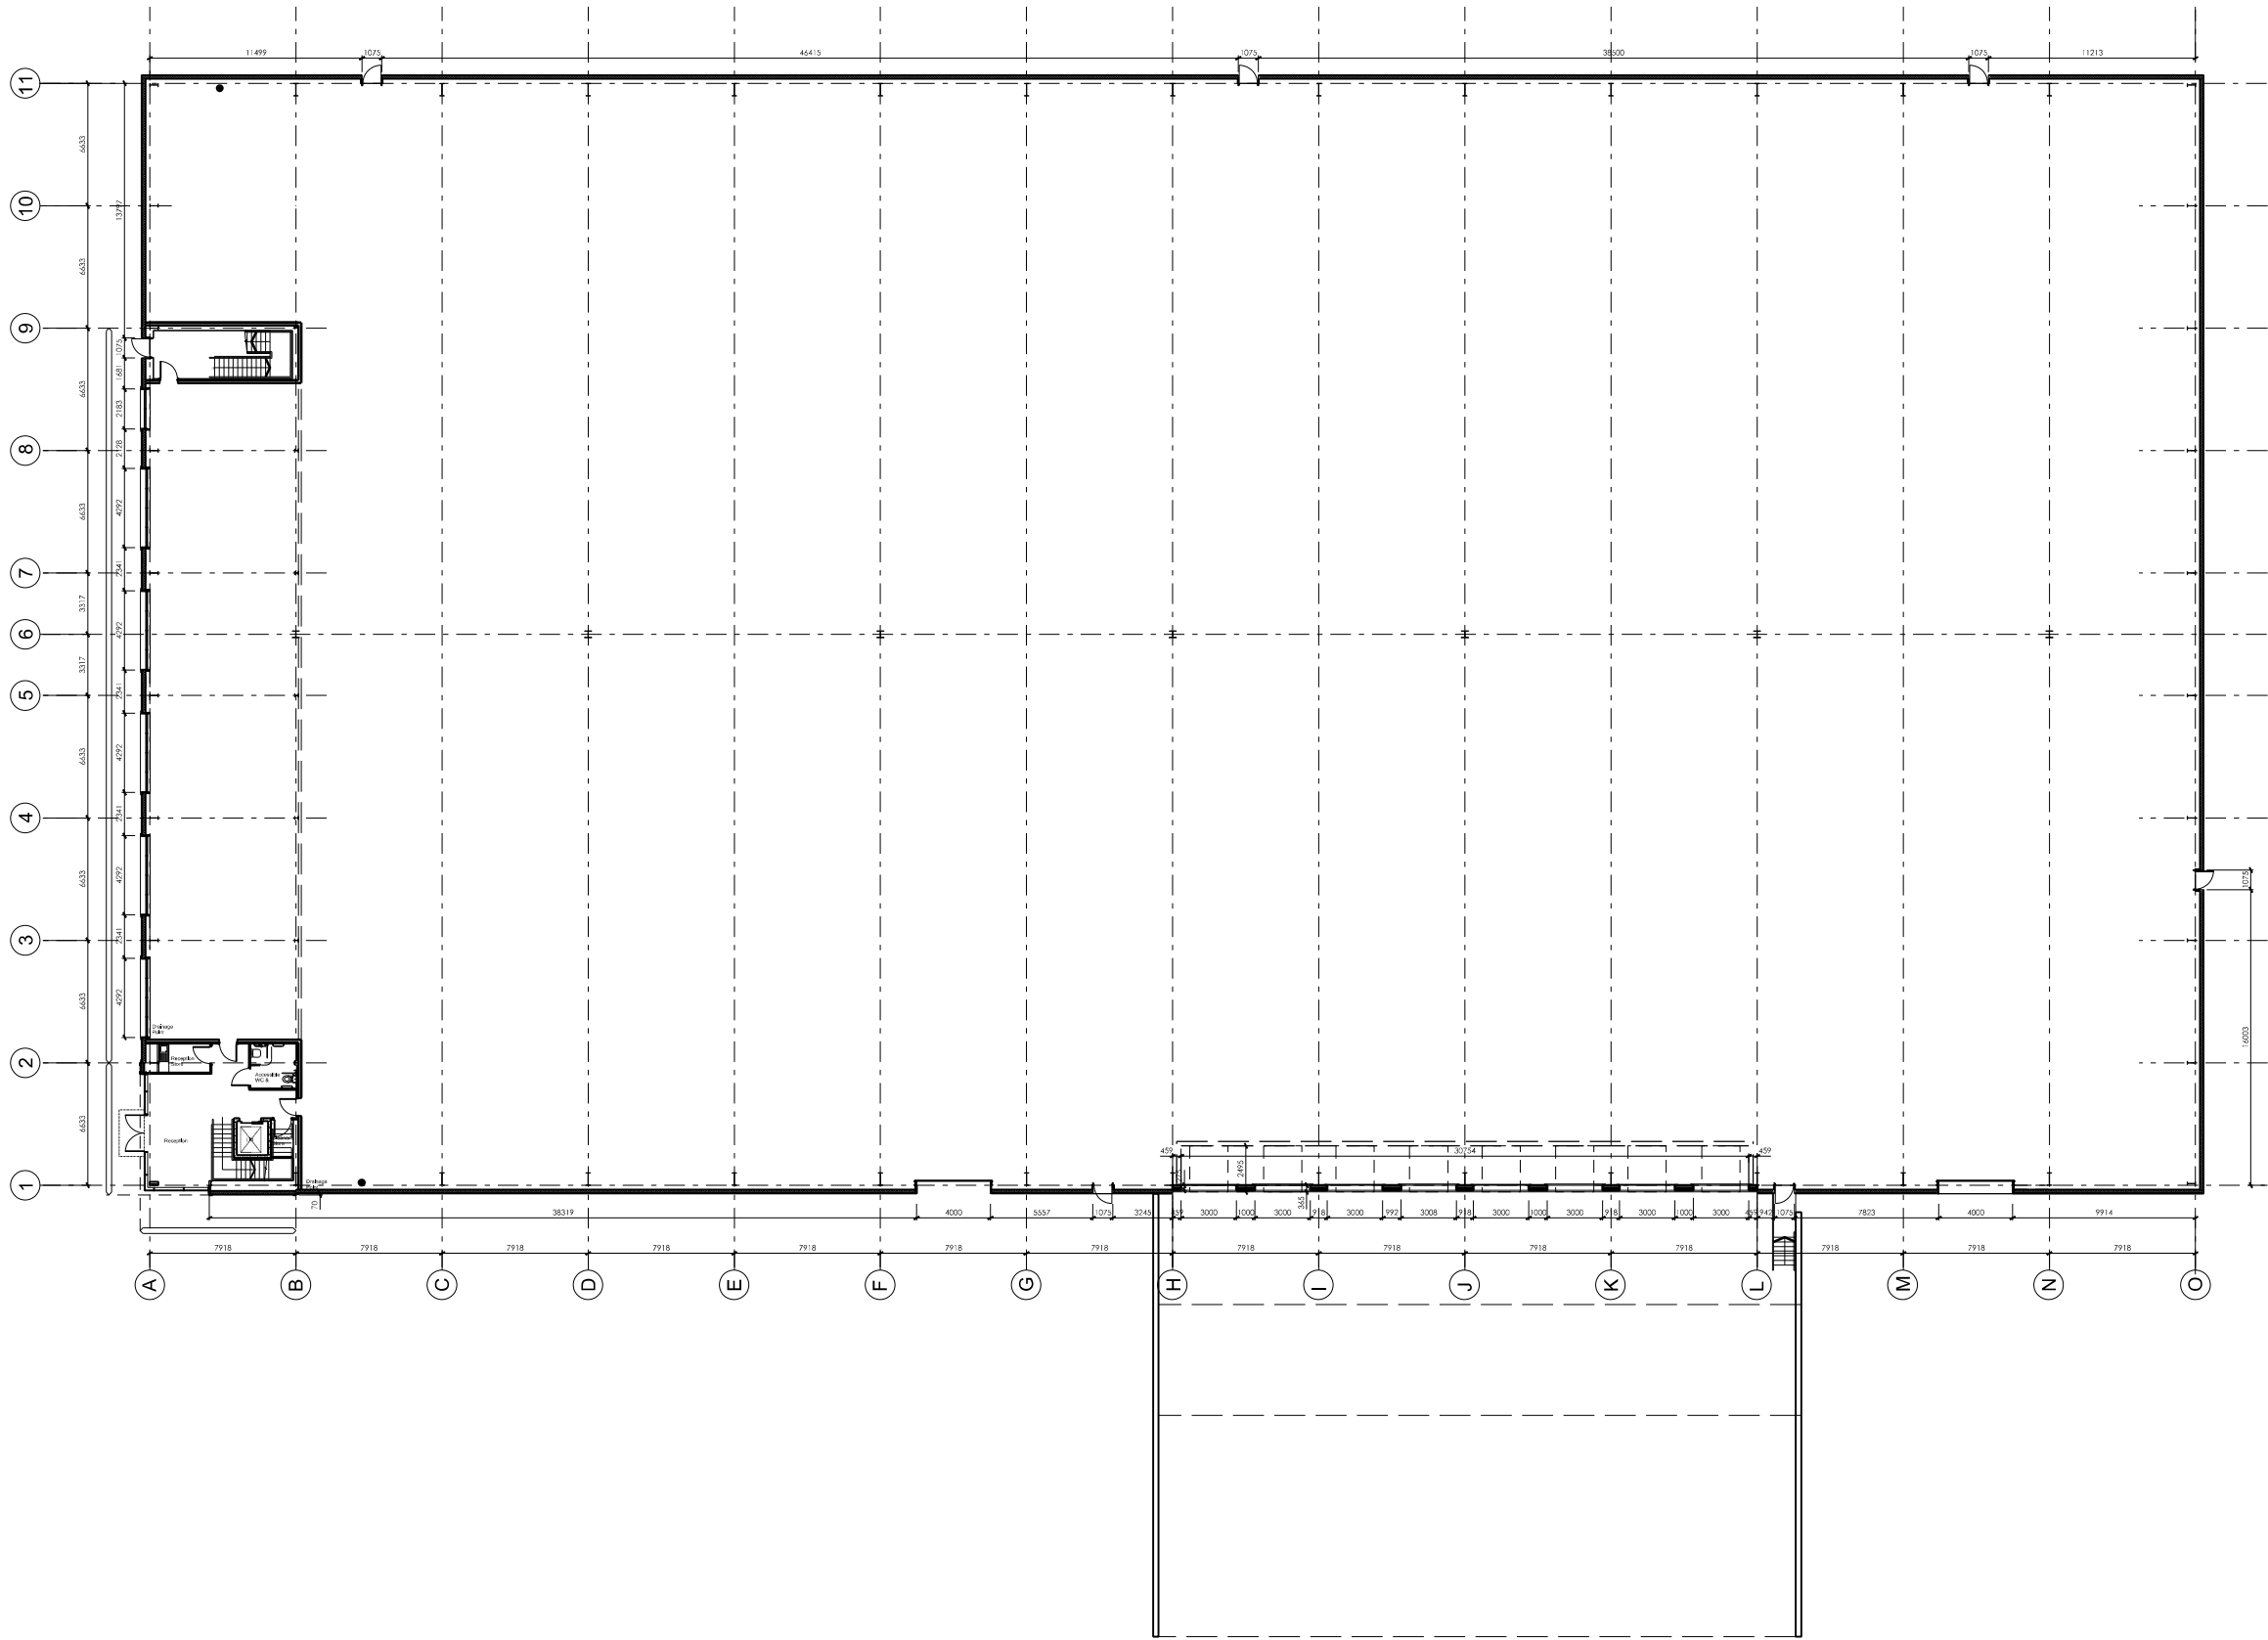

Key Plan

client:			
A+H Construction and Developments PLC Client ref No 102502			
project:			
St Modwen Park Stoke South S27 and S75			
file:			
Unit S75 Ground Floor Plan -GA			
date:	scale:	status:	
19.08.2019	1:200@A1	Construction	
drawn by:	drwg ref:	rev:	
or	18008-GNA-S75-00-DR-A-1002	D	
checked by:			
jw			
<small> The drawing, design and the building works depicted are the copyright of Glancy Nicholls Architects Ltd. It may not be reproduced or amended, except by the written permission of Glancy Nicholls Architects Ltd. No liability will be accepted for any amendments made by other persons. The issue of this drawing/plan does not confer any license for use of the design to any party whatsoever save as expressly agreed by Glancy Nicholls Architects Ltd. </small>			